



PLAN SECTION A-A  
(APRON NOT SHOWN)

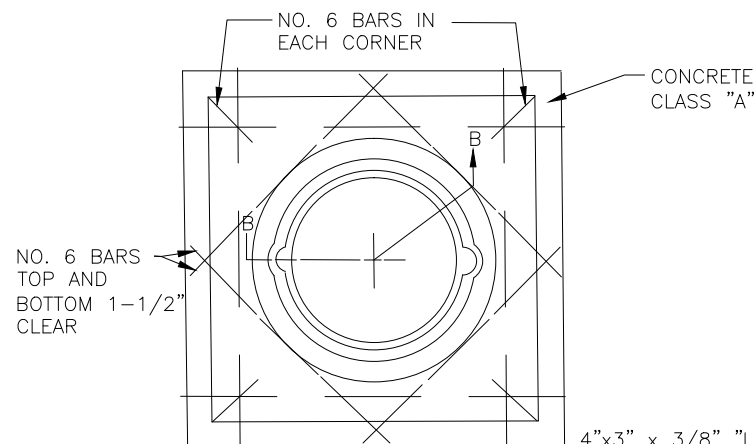


TOP PLAN  
(APRON NOT SHOWN)

NOTES: STEPS SHALL BE ADDED TO ALL  
STRUCTURES HAVING A DEPTH  
GREATER THAN 3'.  
STEPS TO BE 18" C-C AND MAY  
BE WROUGHT IRON OR CAST IRON.

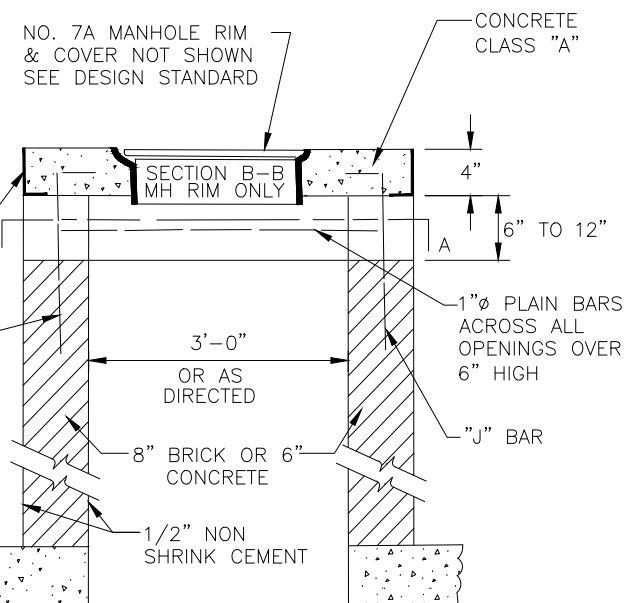


SECTION OVER  
CONCRETE BOX CULVERT  
(APRON NOT SHOWN)

"L" BARS MAY BE ELIMINATED IF:  
(2) #4 REBAR CONTINUOUS ALL AROUND

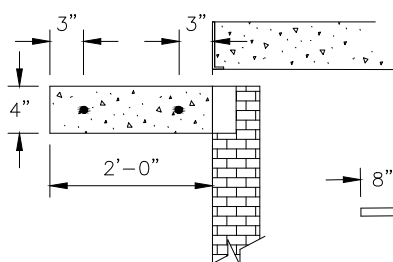


USE #4  
REBAR

FOR BRICK  
STRUCTURES ONLY

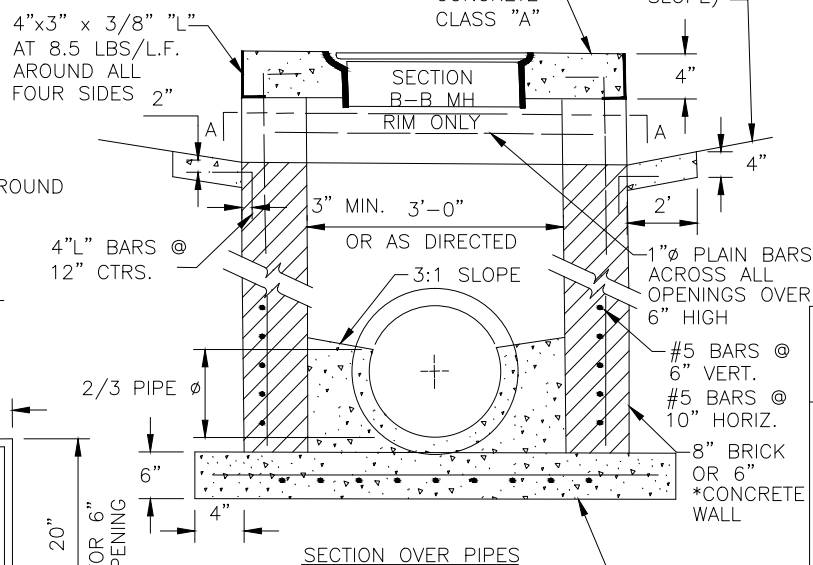

\*REINFORCING FOR  
POURED CONCRETE  
WALLS AS SHOWN.

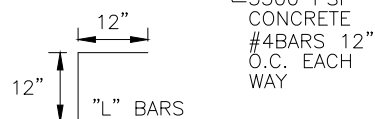

ENGINEERING DIVISION  
CITY OF GERMANTOWN

3'X3' INLET

DRAWN: COG DATE: 01.15.10  
CHECKED: WRJ REVISED:  
APPROVED: CTG SCALE: NTS